



PARTITION TYPES

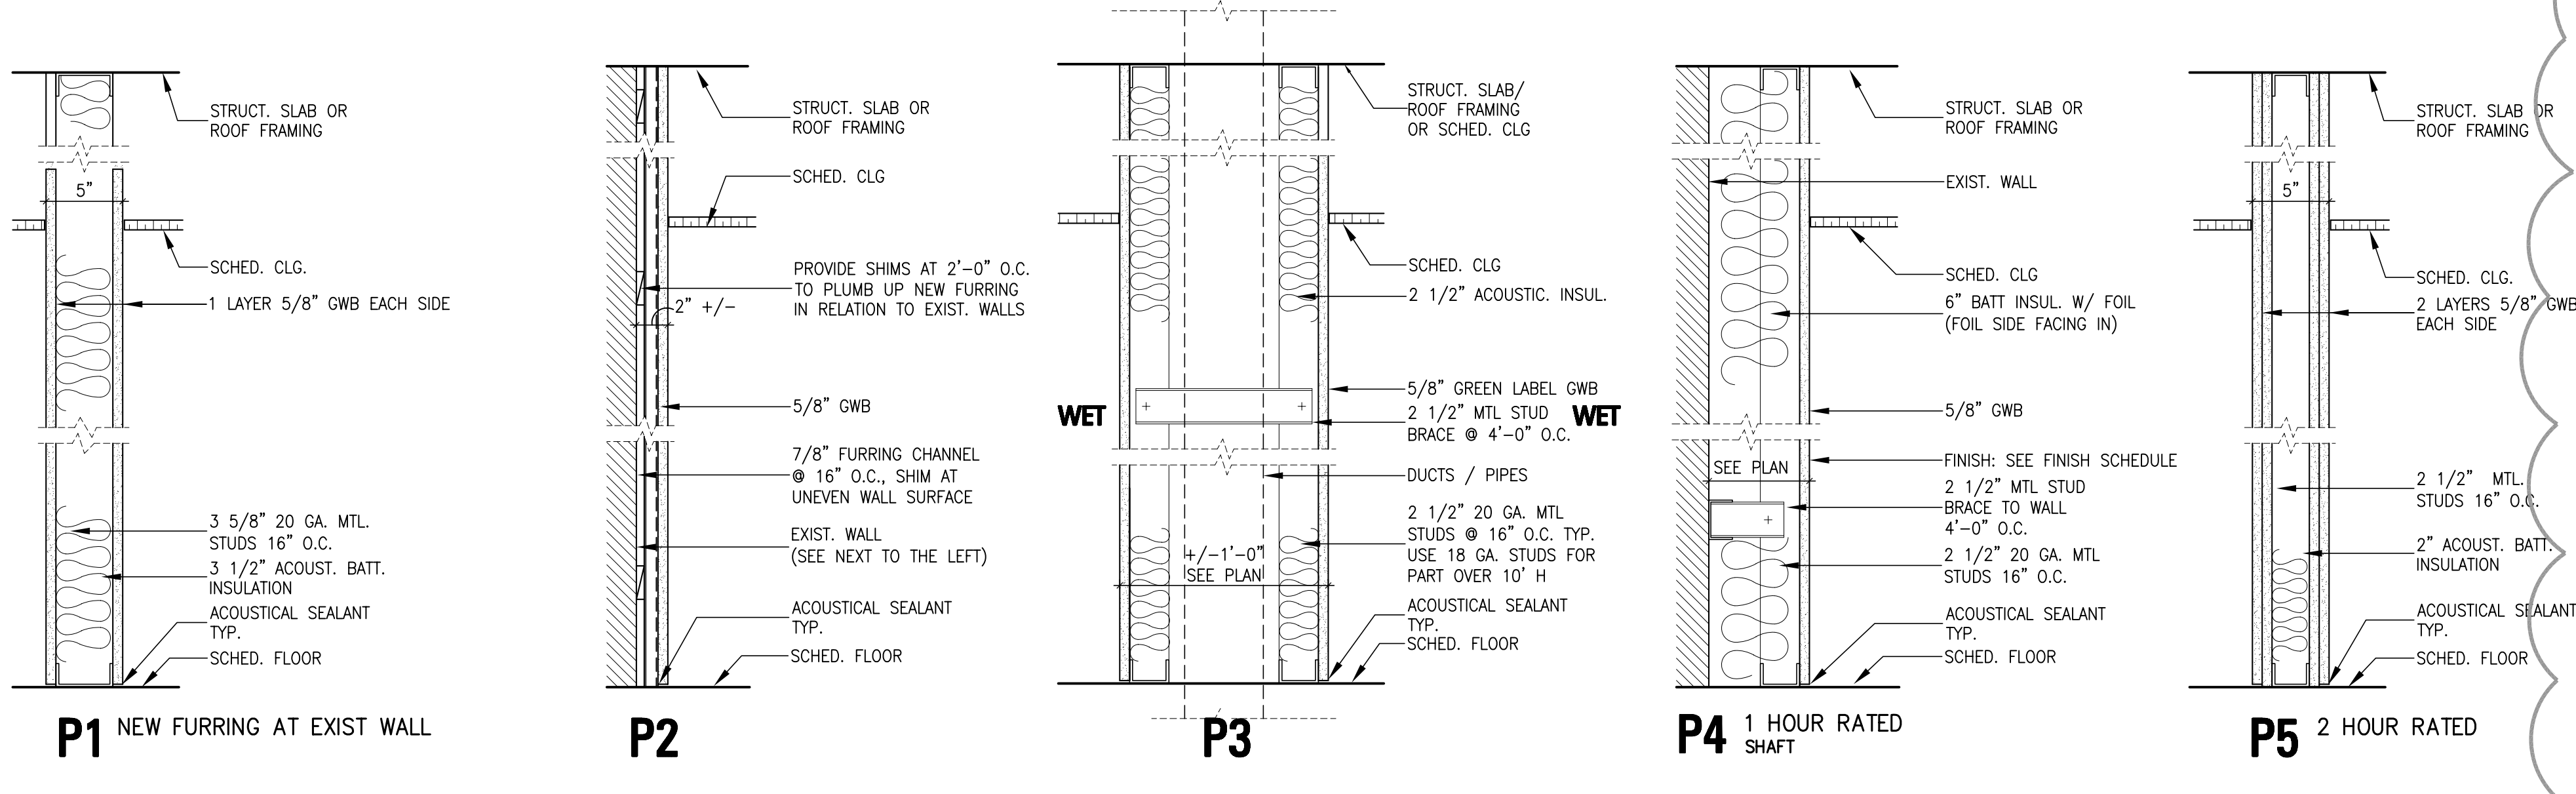


FINISH SCHEDULE		EX	EXISTING	CMU	CONC.	MASONRY UNIT	PL	PLASTER	WP	WOOD PANEL	PLYWD	PLYWOOD	REMARKS		
RM #	ROOM NAME	FLOOR	BASE		WALLS				CEILING						
			MAT	FINISH	NORTH	EAST	SOUTH	WEST	MAT	FINISH	MAT	FINISH		TYPE	HEIGHT
FIRST FLOOR															
128	LOBBY	SLATE	F1	WD	PT	B1	GWB	PT	GWB	PT	GWB	PT	C5	13'-0"	
115A	RECEPTION	SLATE	F1	WD	PT	B1	GWB	PT	GWB	PT	GWB	PT	C5	13'-0"	
115B	ALCOVE GALLERY	SLATE	F1	WD	PT	B1	GWB	PT	GWB	PT	GWB	PT	C1	13'-0"	
116C	STORAGE	VCT	F4	VINYL	B2	GWB	PT	GWB	PT	GWB	PT	GWB	C6	17'-4"	
114A	WELCOME CENTER	WD	F2	WD	PT	B1	GWB	PT	GWB	PT	GWB	PT	C5	13'-0"	SEE ELEVATIONS FOR SPECIFIC WALL TREATMENTS
114B	CONFERENCE ROOM	WD	F2	WD	PT	B1	GWB	PT	GWB	PT	GWB	PT	C5	13'-0"	
114C	TECH BOOTH	WD	F2	VINYL	B2	GWB	PT	GWB	PT	GWB	PT	GWB	C4	8'-0" +/-	
114D	TOILET	CT	F3	CT	B3	GWB/CT	PT	GWB/CT	PT	GWB/CT	PT	GWB/CT	C2	8'-0"	
114E	TOILET	CT	F3	CT	B3	GWB/CT	PT	GWB/CT	PT	GWB/CT	PT	GWB/CT	C2	8'-0"	
351	STAIR	EX		VINYL	B2*	GWB/PTCH**							C2	8'-0"	*APPLY NEW BASE AT PATCHED PARTITIONS. ** PAINT PATCHED-IN WALLS
M001	MEZZANINE	EX	PT												
M002	STORAGE	EX	PT												

NO.	DATE	ISSUE / REVISION
02/06/09	100% CD	
01/20/10	ISSUED FOR BD	
1	03/02/10	ADDENDUM NO. 1

FLOOR TYPES

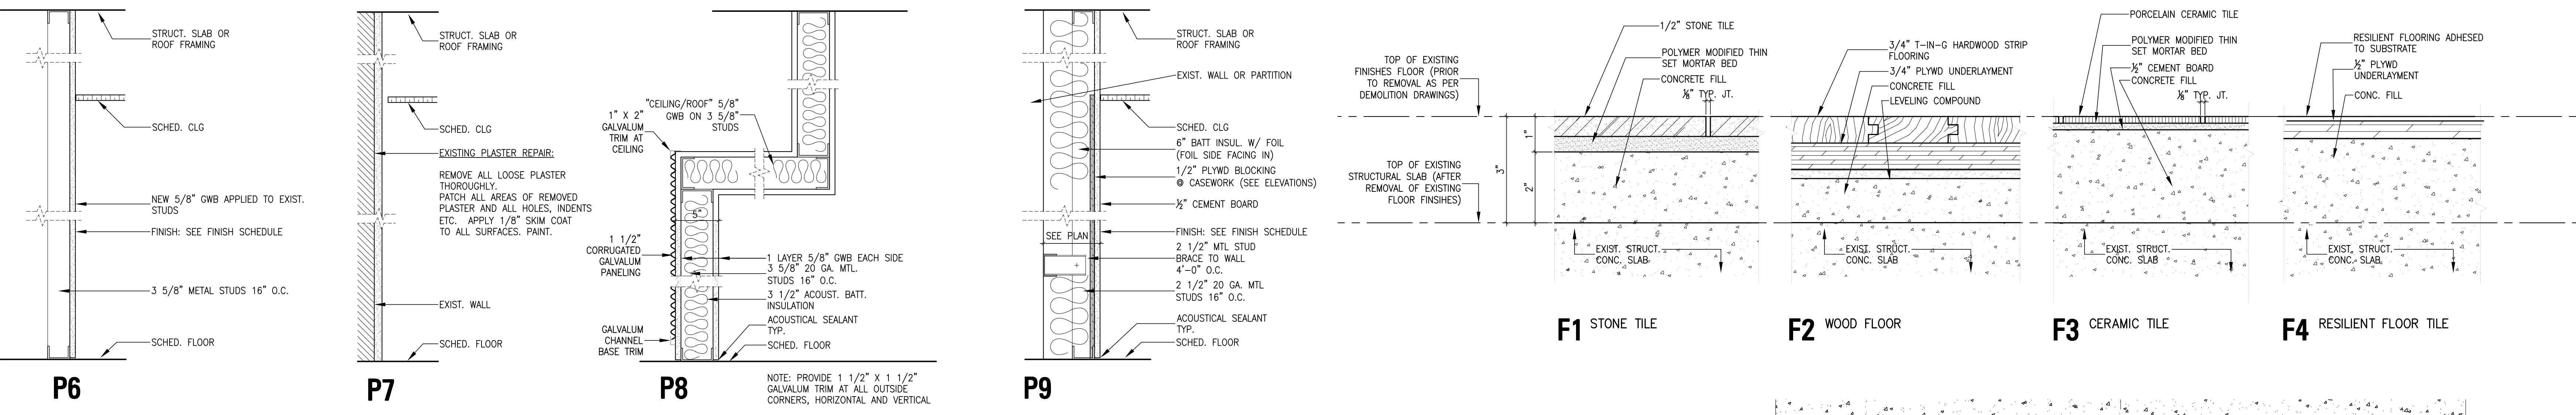

CEILING TYPES & DETAILS

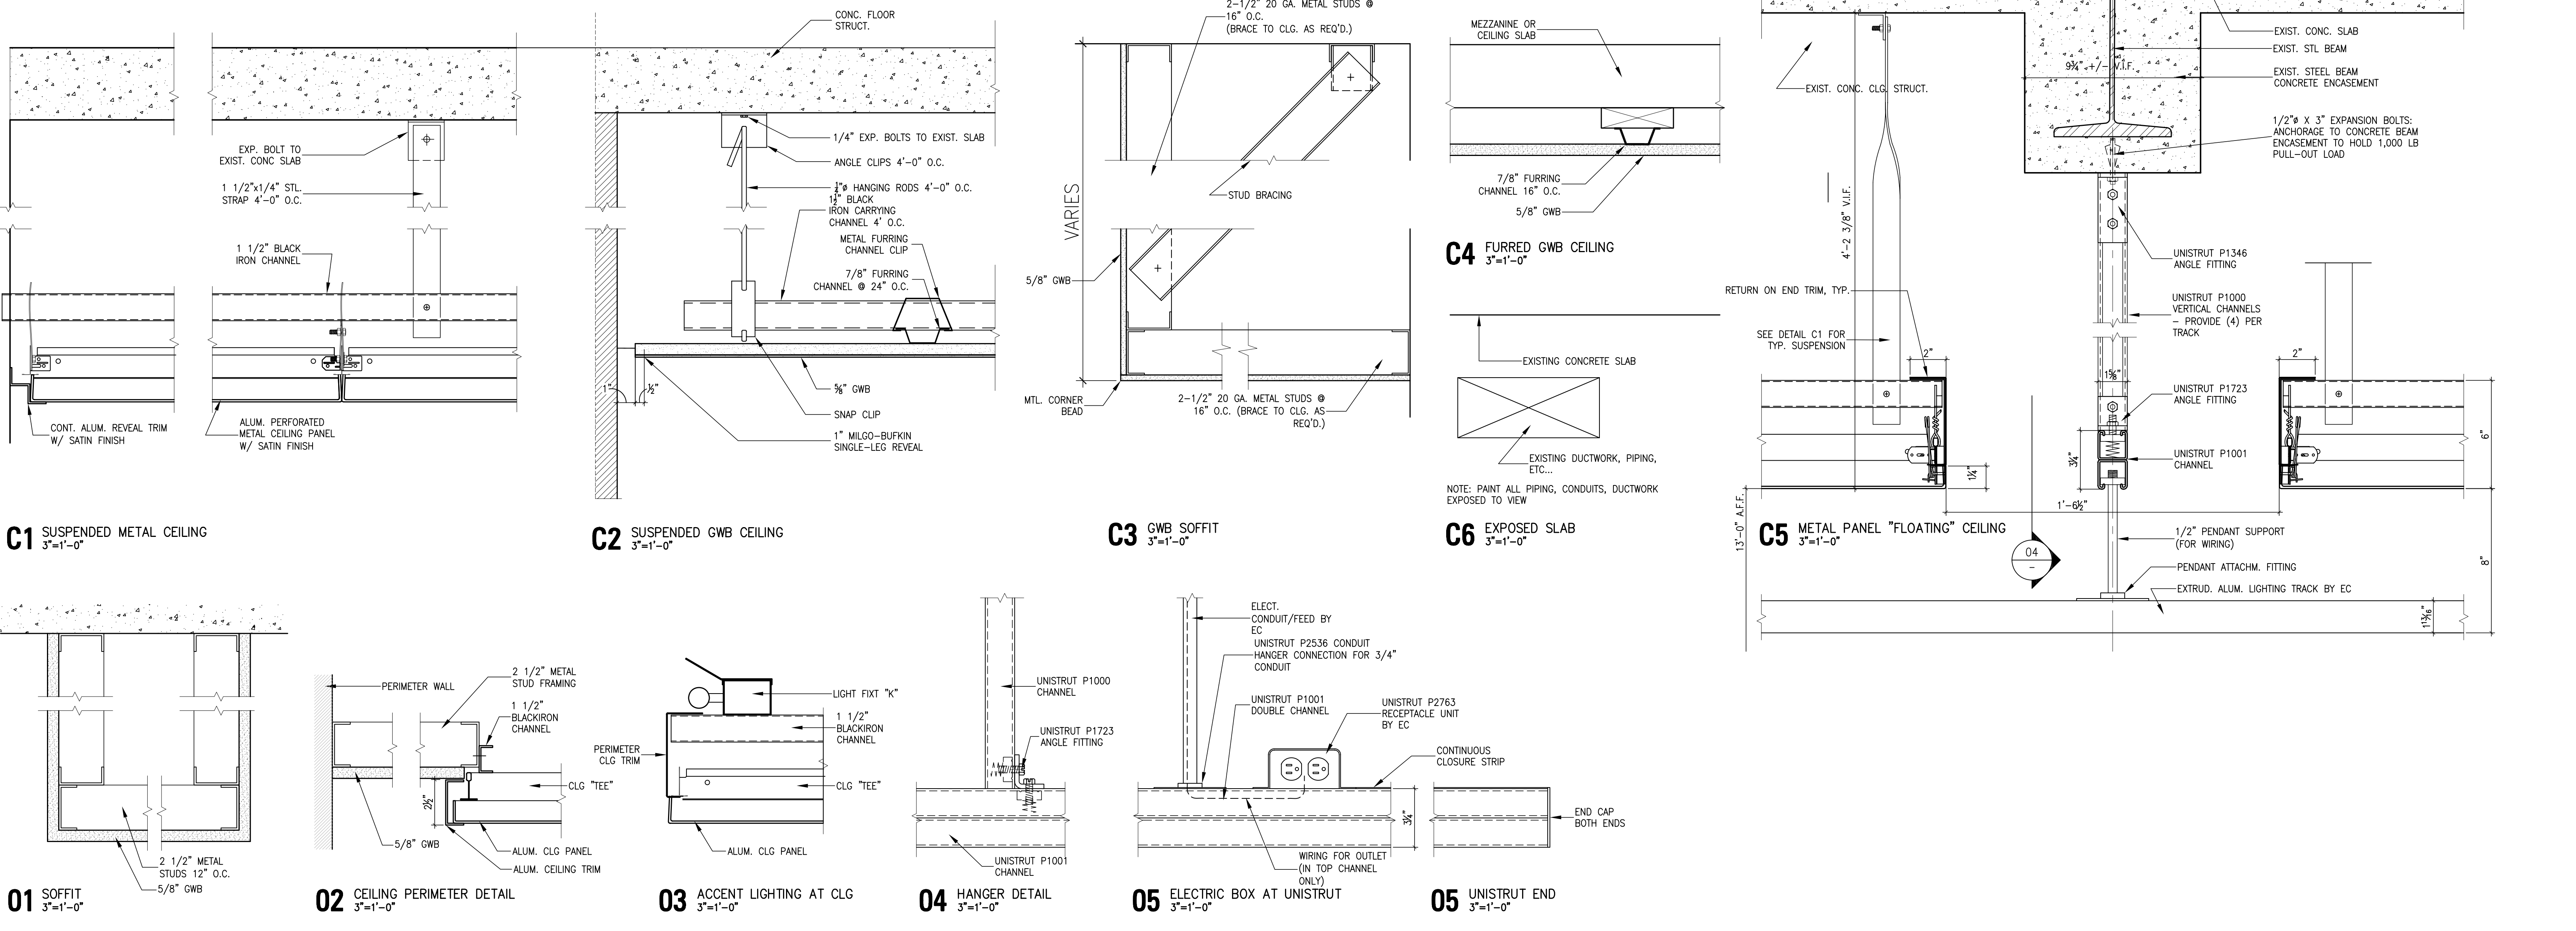

CITY UNIVERSITY OF NEW YORK
WELCOME CENTER
 New York City College of Technology
 300 JAY STREET
 BROOKLYN NEW YORK 11201
PRENDERGAST LAUREL ARCHITECTS
 143 DUANE STREET NEW YORK, NY 10013
MOTTOLA RINI ENGINEERS PC
 34 WEST 25TH STREET NEW YORK NY 10010
 DRAWING TITLE
1ST FLOOR FINISH SCHED. & TYP. DETAILS
 SCALE AS SHOWN
 DATE: JULY 2007
 DRAWN BY: DP/DL
 CHECKED BY: DP
 PROJECT NO. 0702
 DRAWING NO.

A.007.00